



UG: Grundriss

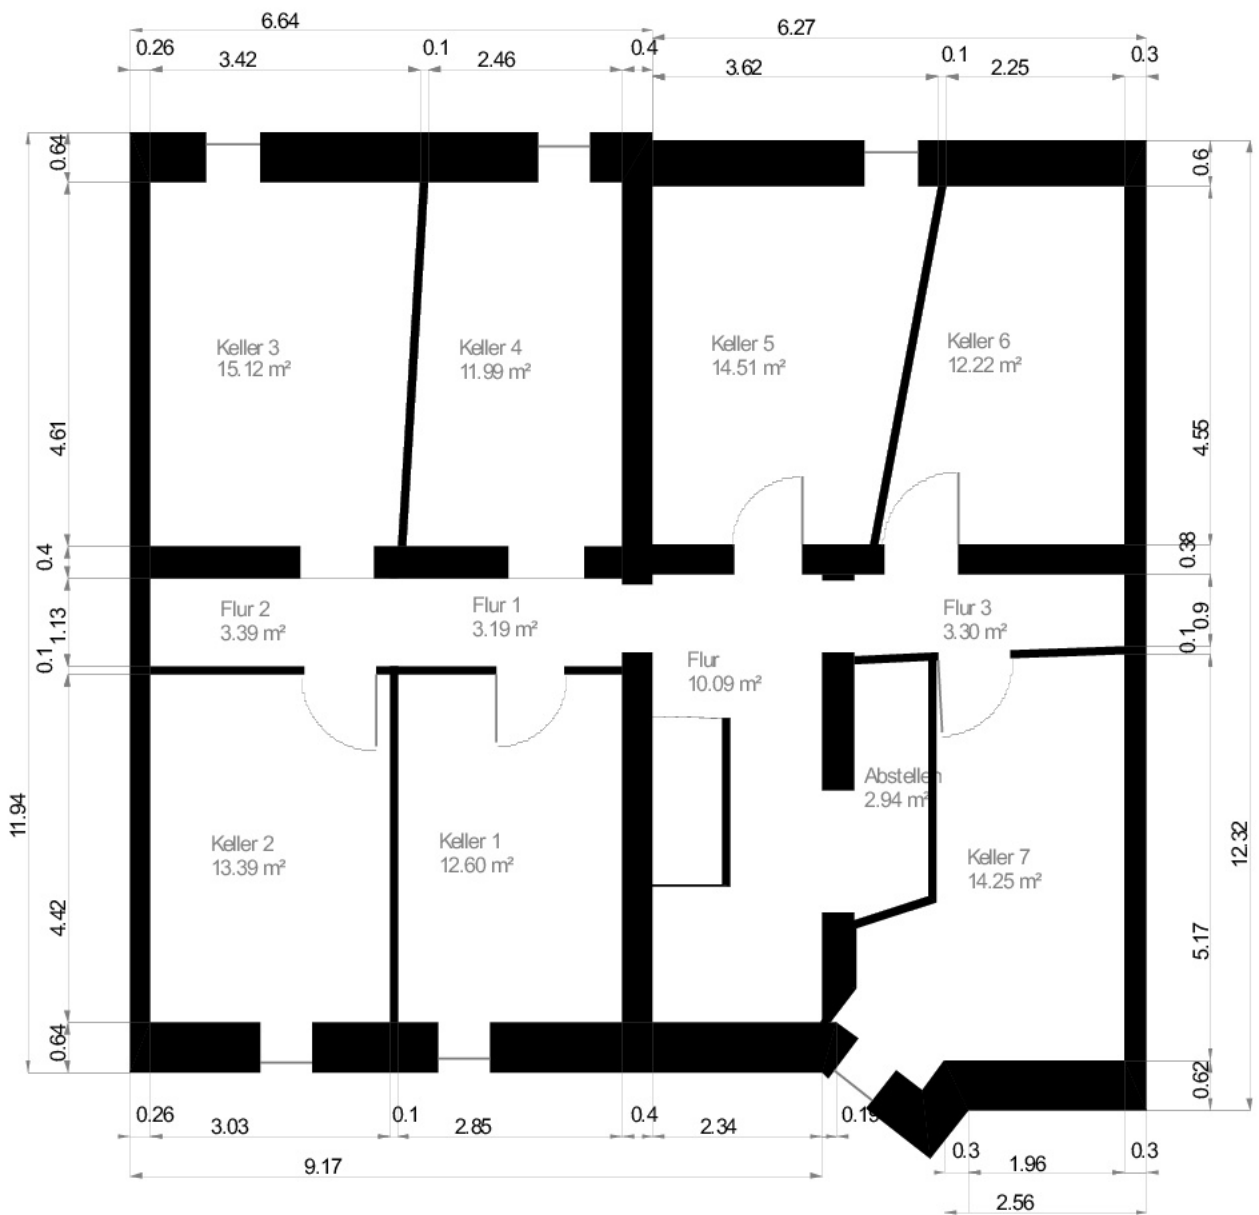

Maßstab 1 : 100
 0.0 0.5 1.0 1.5 2.0m

Wohnfläche 100% Wohnfläche 50% Wohnfläche 25%

EG: Grundriss

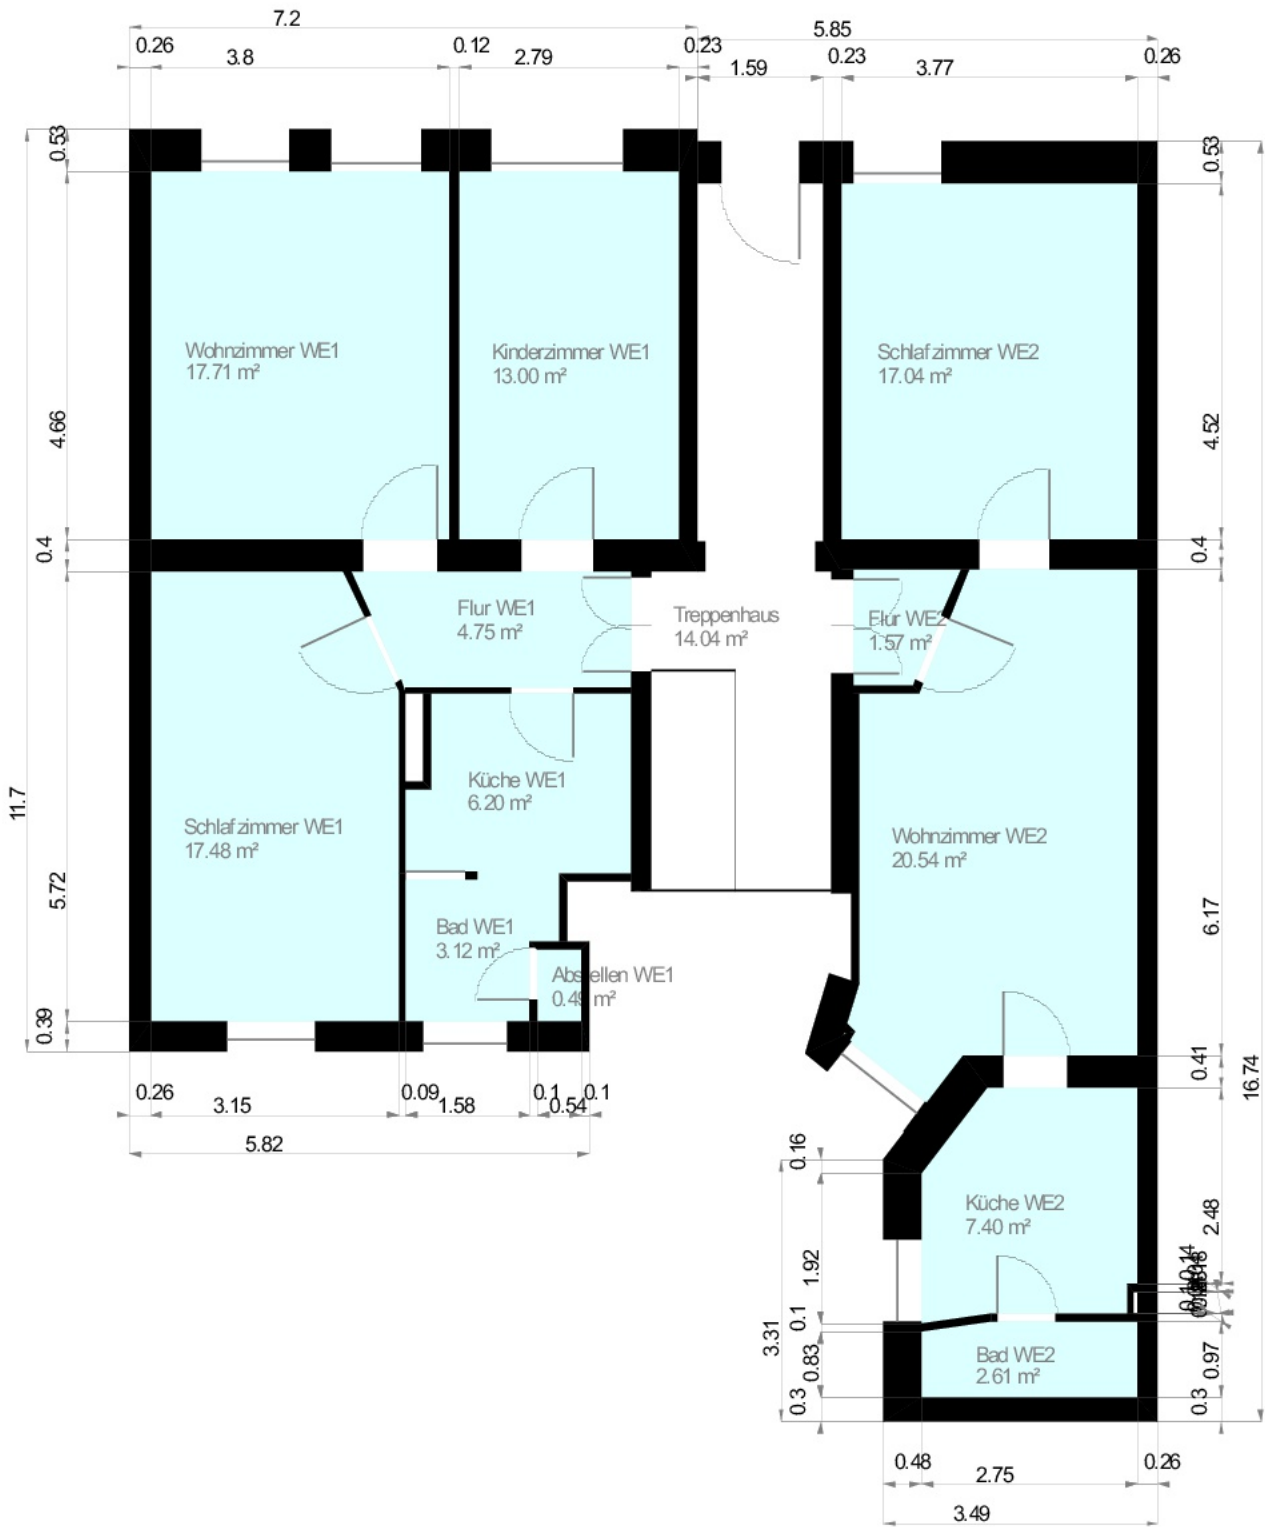


Maßstab 1 : 100
 0.0 0.5 1.0 1.5 2.0m



1. OG: Grundriss




2. OG: Grundriss

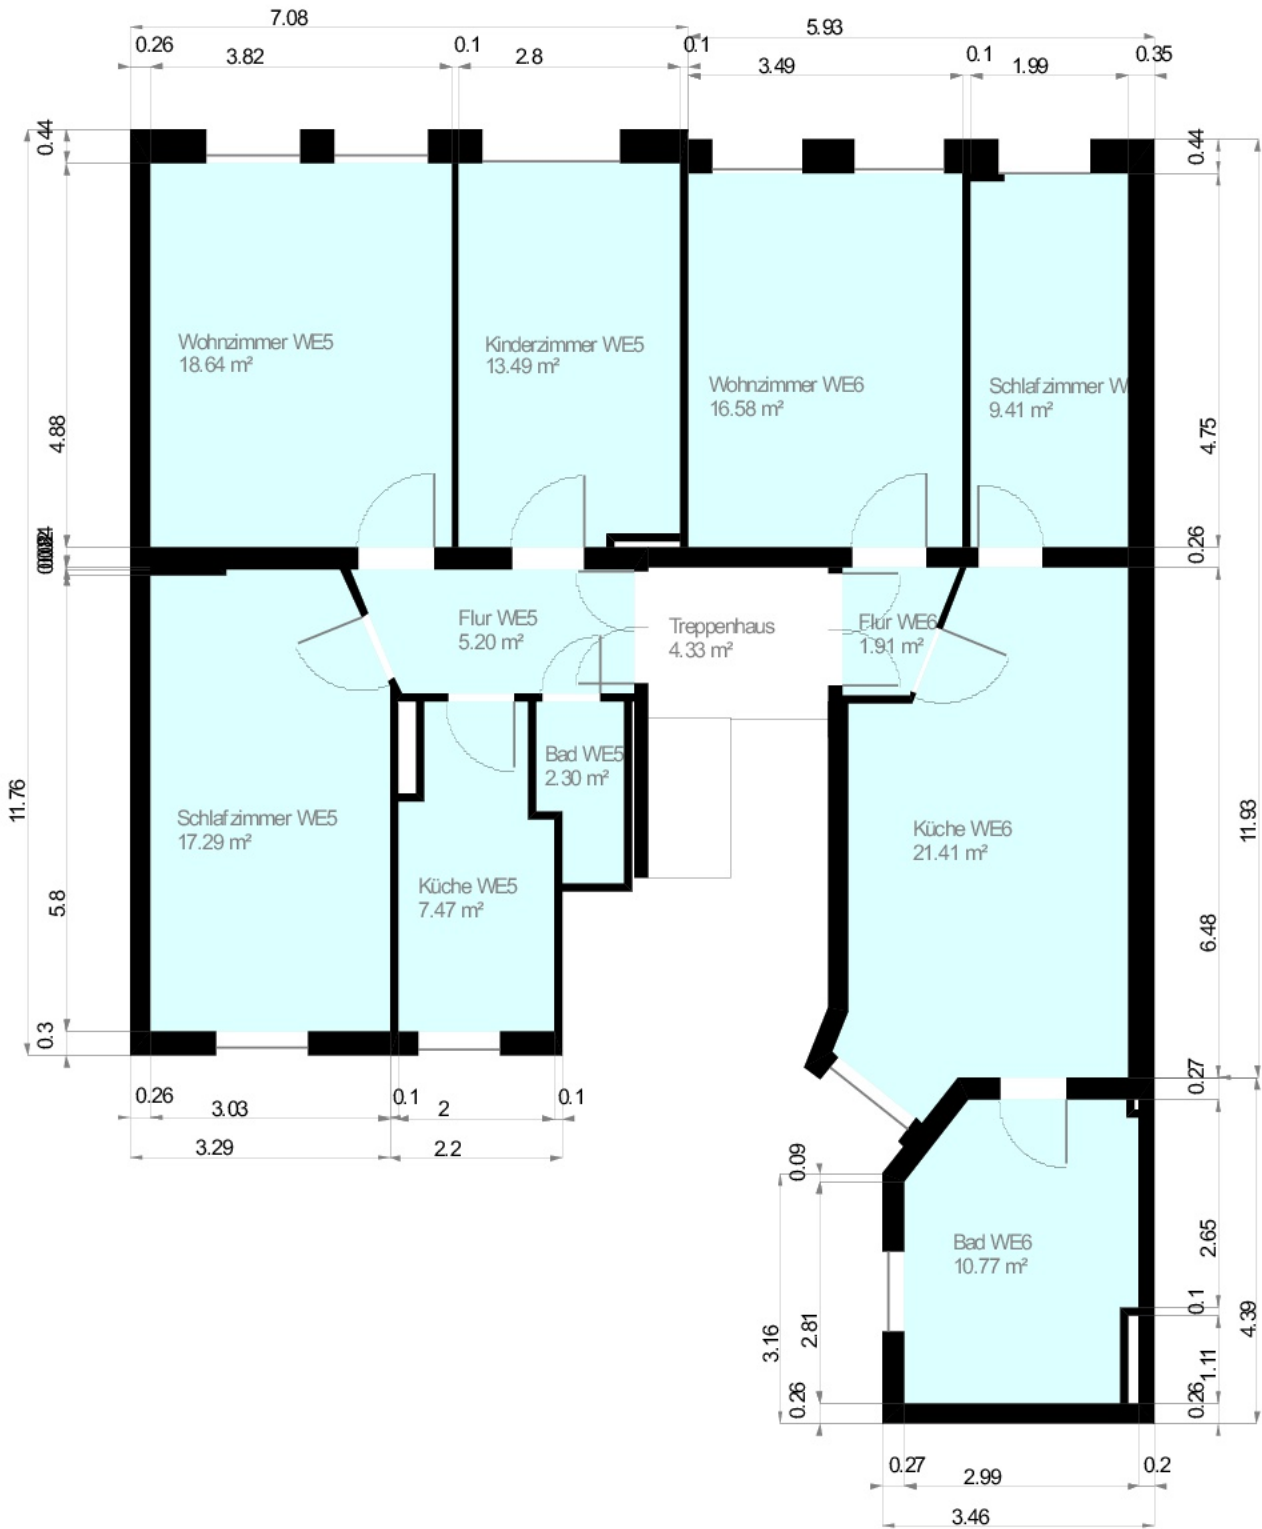

Maßstab 1 : 100
 0.0 0.5 1.0 1.5 2.0m

Wohnfläche 100% Wohnfläche 50% Wohnfläche 25%

3. OG: Grundriss

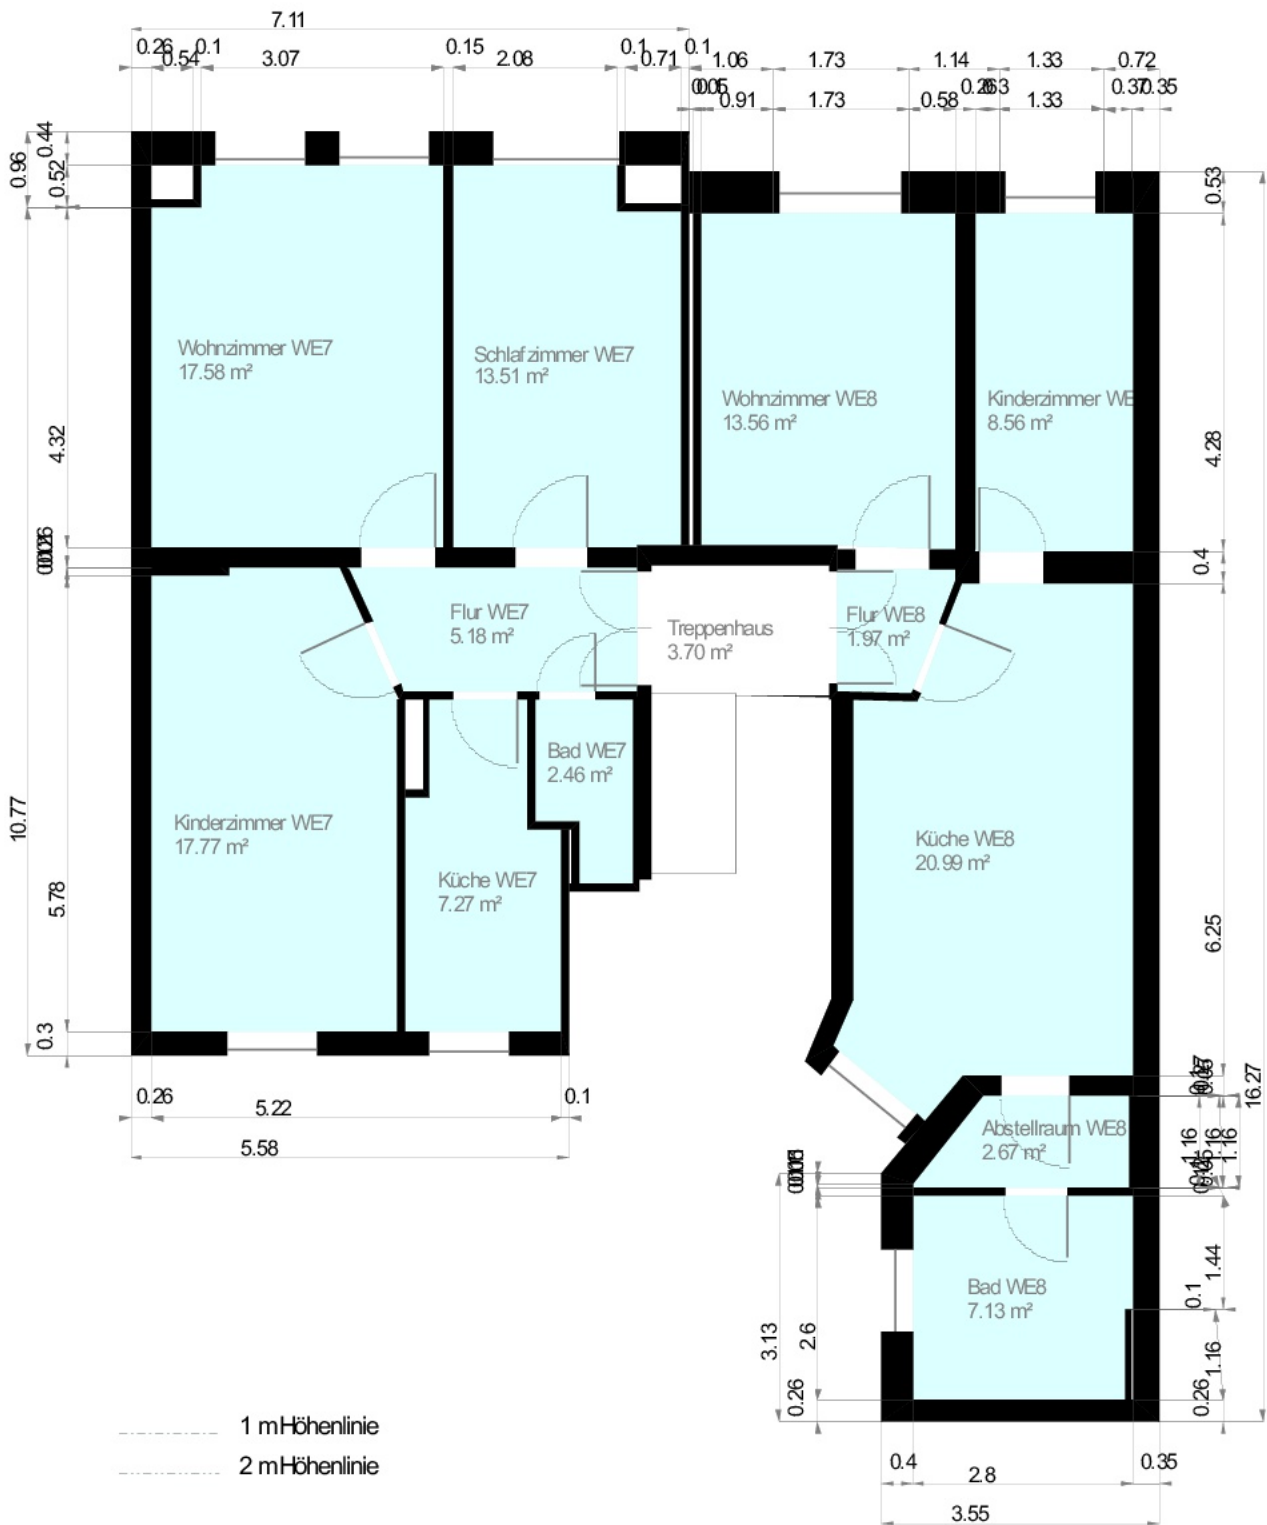

Maßstab 1 : 100
 0.0 0.5 1.0 1.5 2.0m

